



**3** First Floor Plan  
Scale: 1/4" = 1'-0"

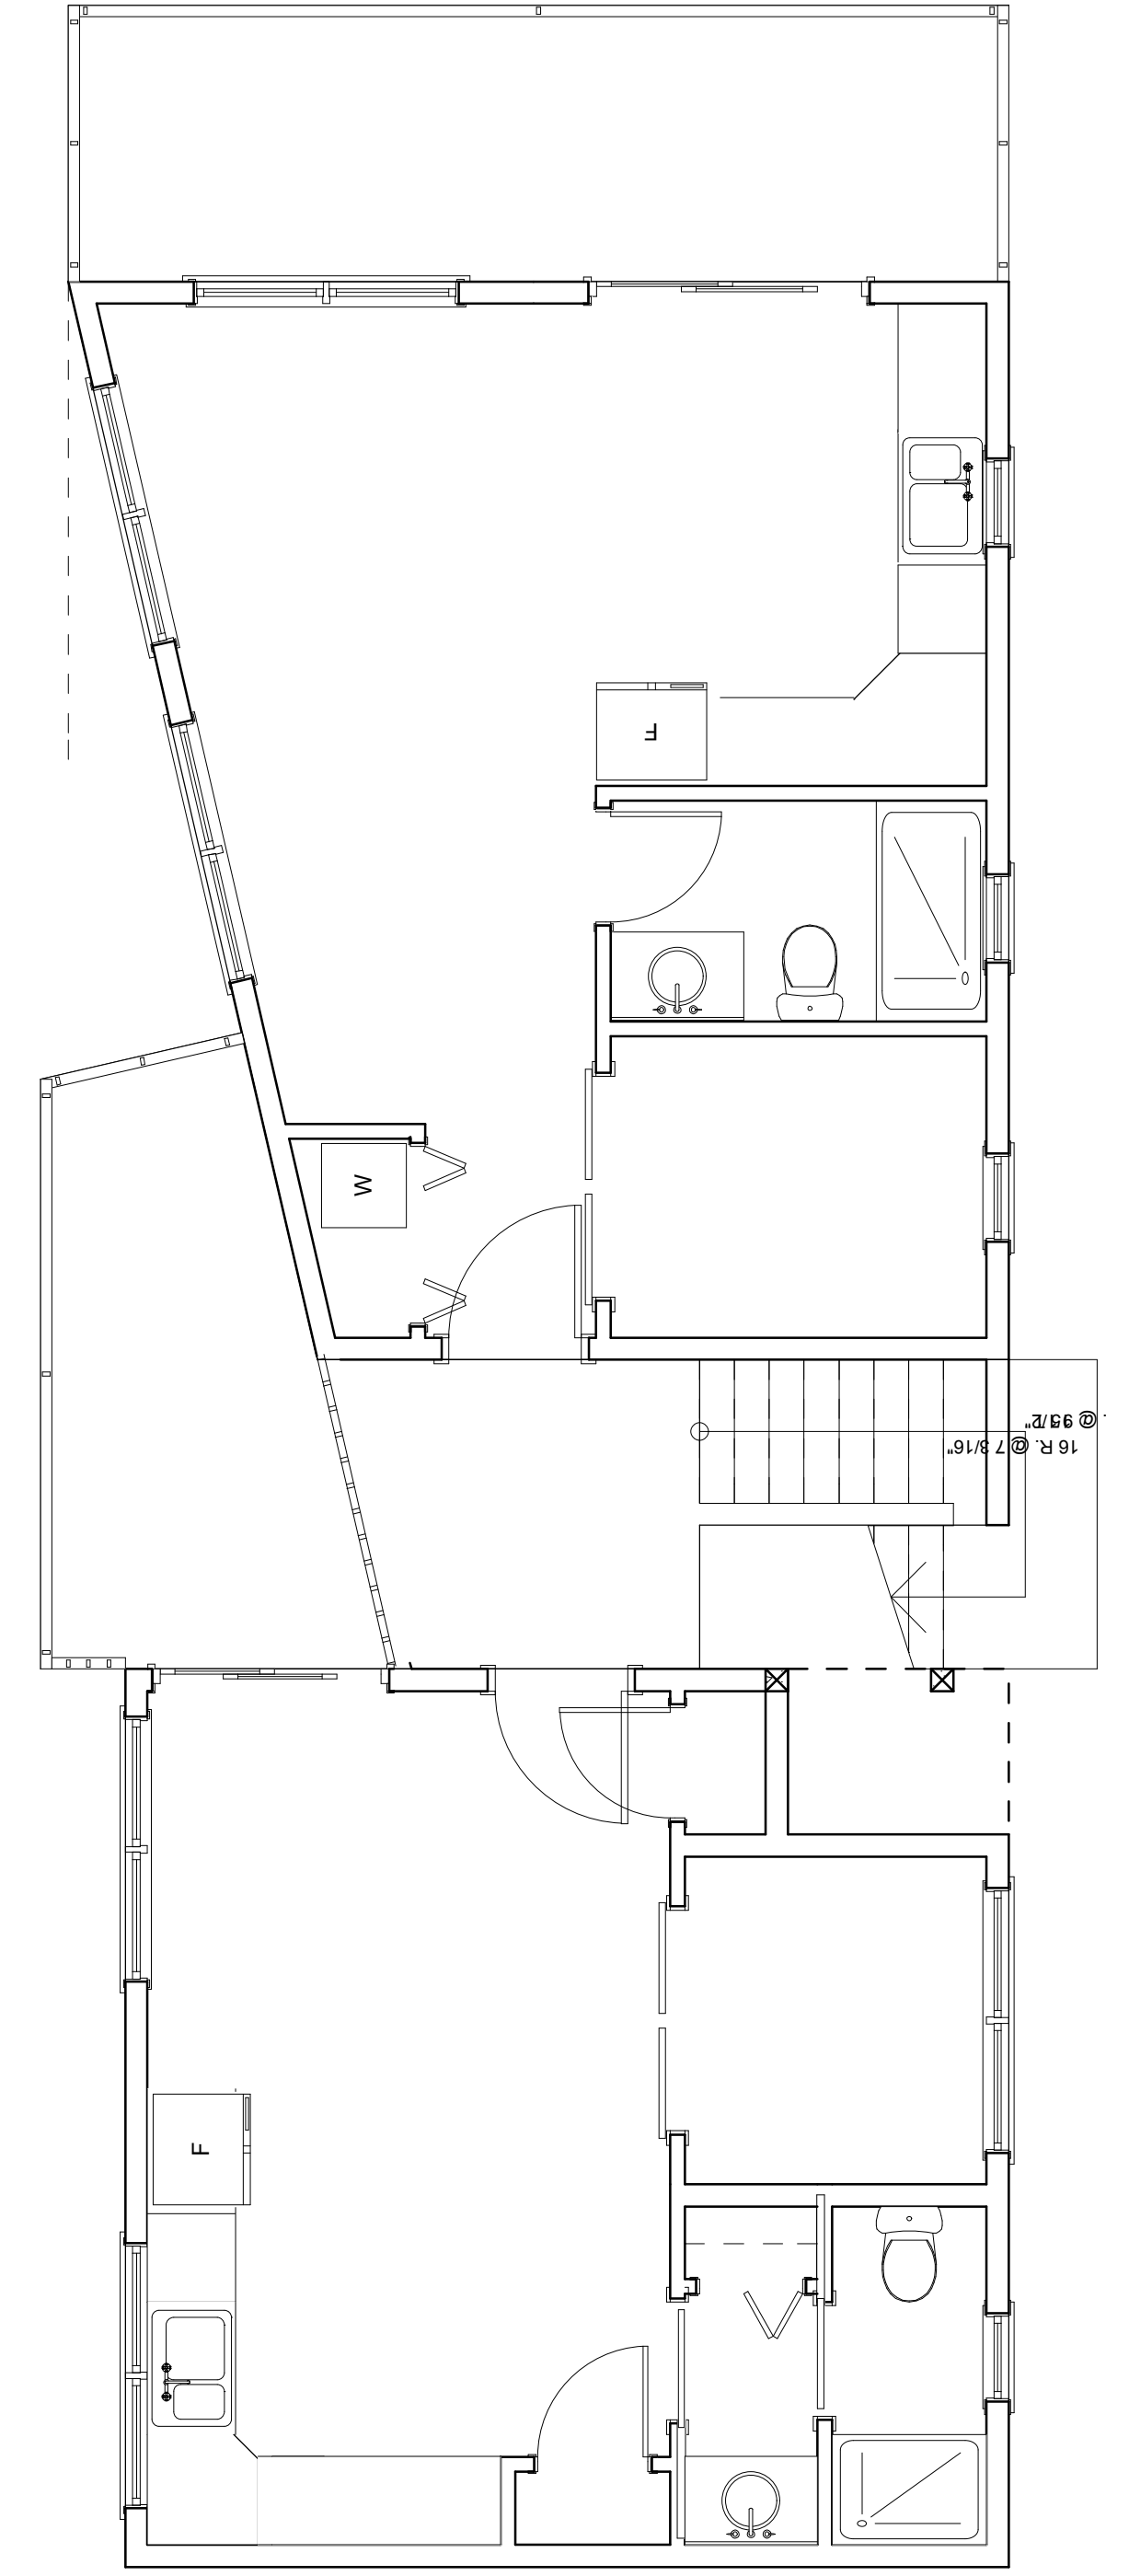

**2** Second Floor Plan  
Scale: 1/4" = 1'-0"

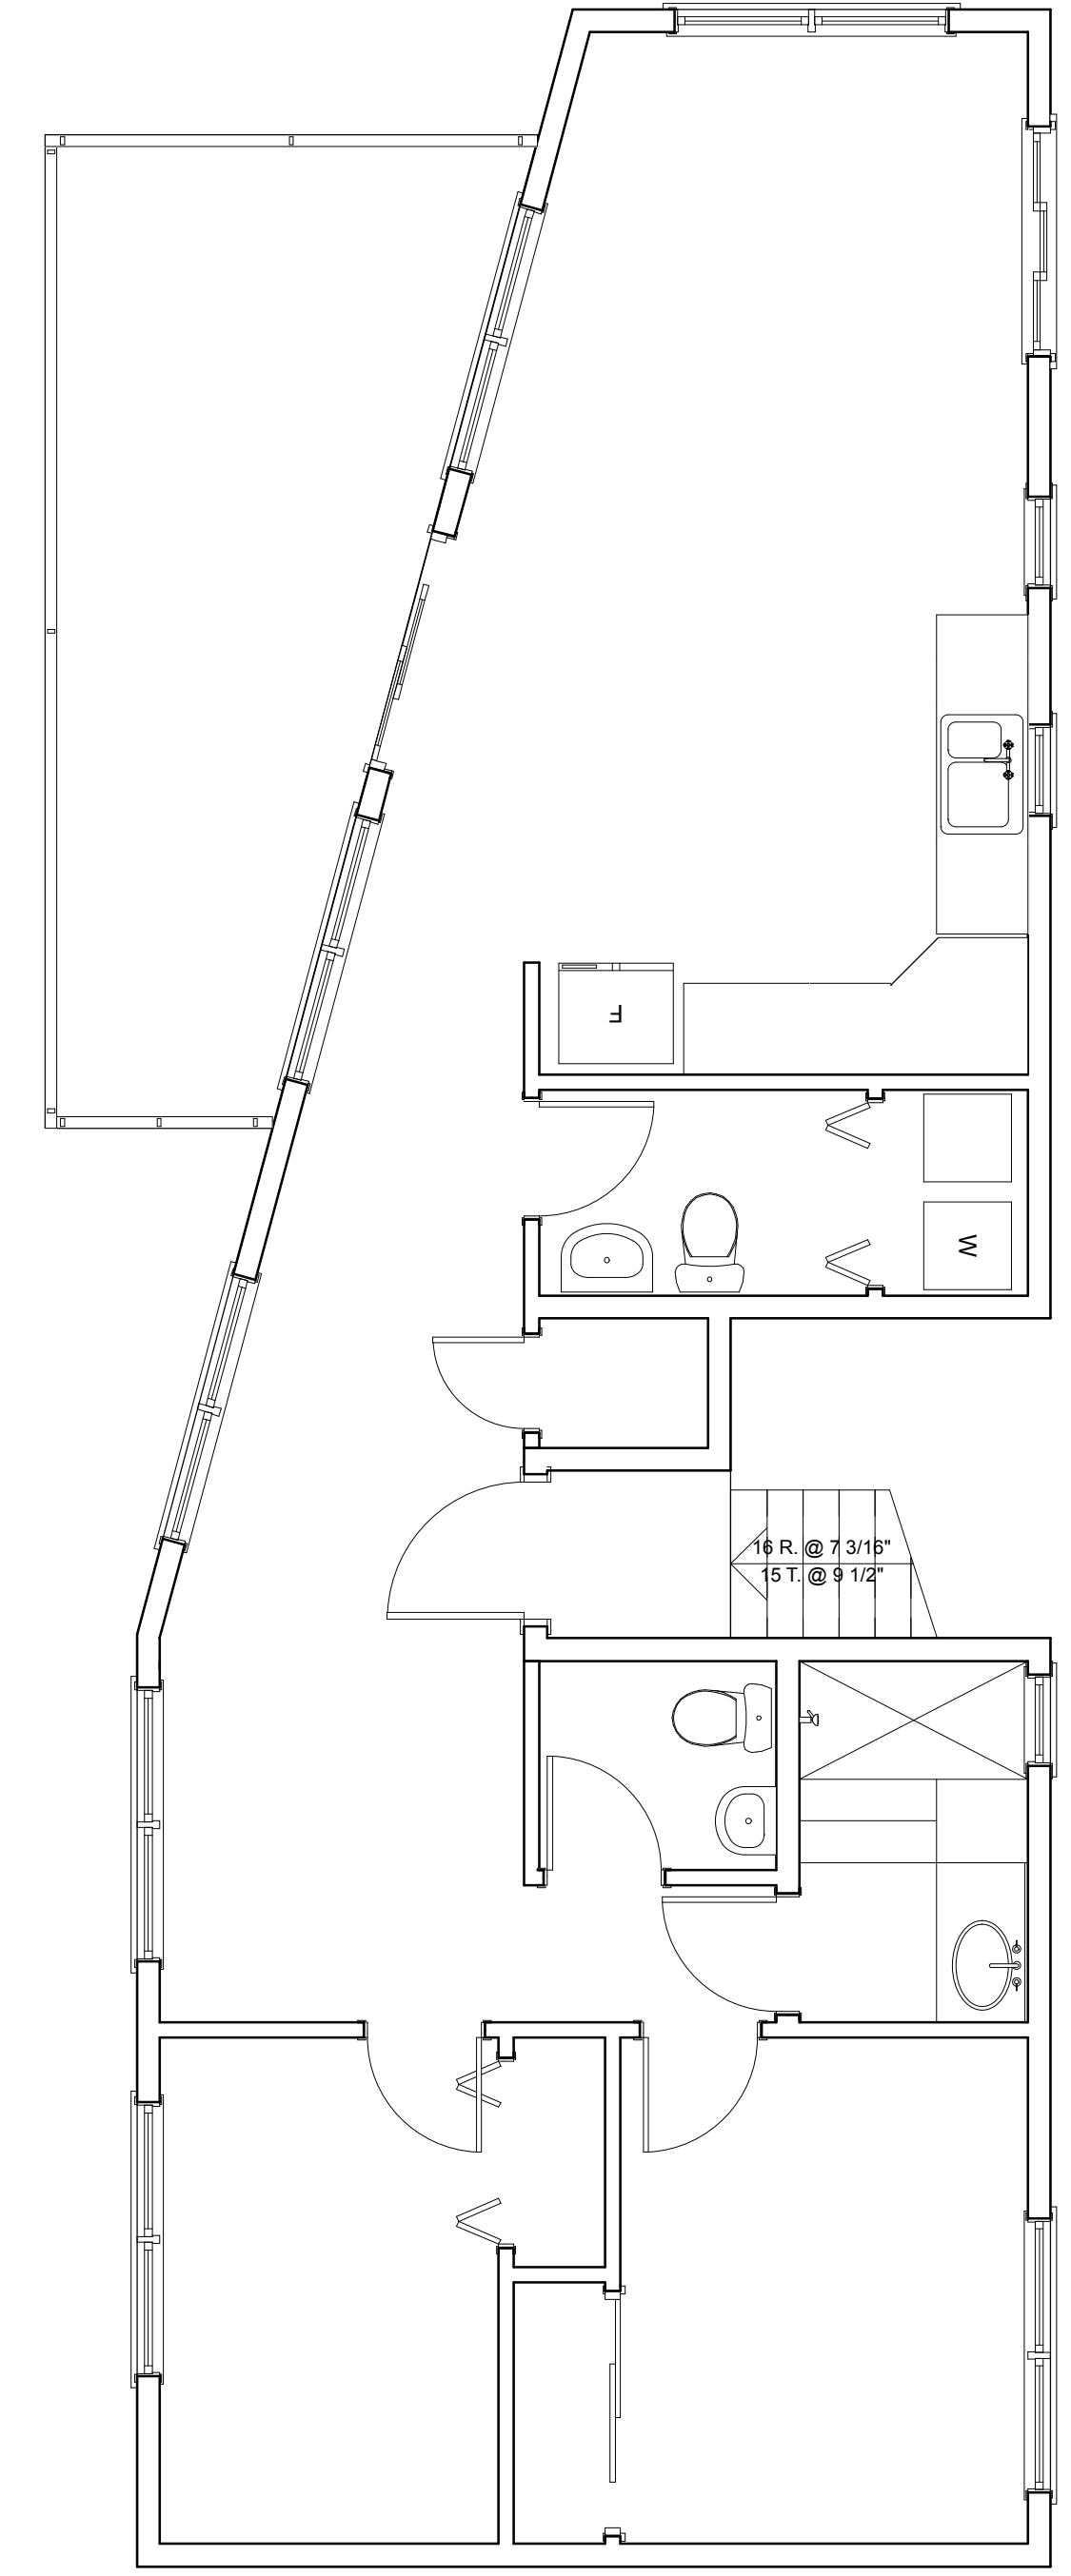

**1** Third Floor Plan  
Scale: 1/4" = 1'-0"

△		
△		
△		
△		
△		
MARK	DATE	DESC.

DATE OF ISSUE:  
Monday, September 24, 2007  
PROJECT NO: #Pin  
CAD FILE NAME: MRD-BCDStorage.dwg  
DESIGNED BY: Lori Stephens  
DRAWN BY: Peter Grossmann  
CHECKED BY: Lori Stephens  
COPYRIGHT: BLA

SHEET TITLE

Floor Plans